




01 PLANTA BAIXA TÉRREO
ESCALA: 1:100

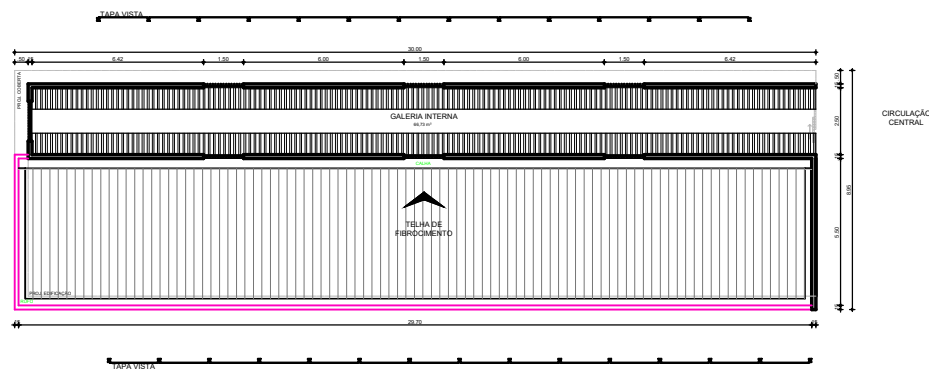

02 PLANTA BAIXA PAV. SUPERIOR
ESCALA: 1:100

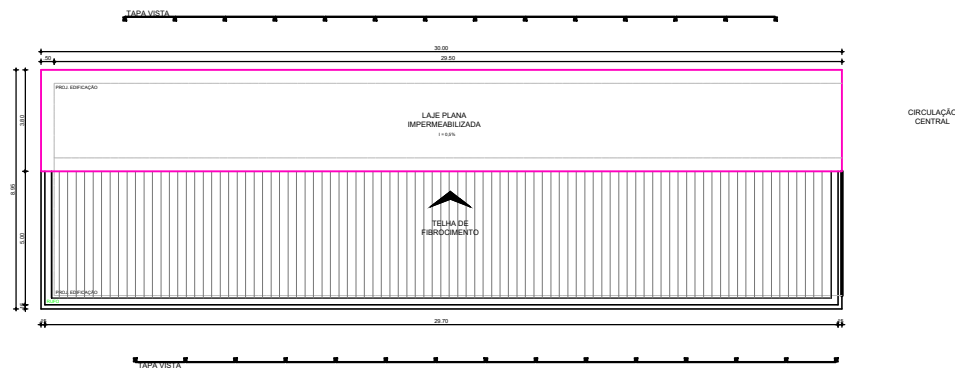

03 PLANTA DE COBERTA
ESCALA: 1:100

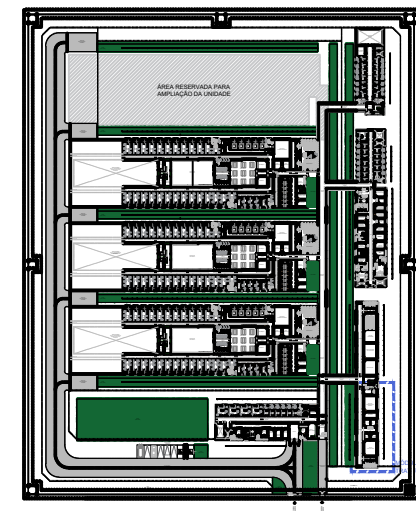

04 PLANTA DE REFERÊNCIA
ESCALA: 1:1000

PROJETO	REVISÃO	DATA	ELAB.	APROV.	DATA
01	01	23/09/21			
02	01	23/09/21			
